

Methacton SCHOOL DISTRICT




Board Report
April 28, 2015

Construction Begins





-
- RETOP EXISTING RUNNING TRACK OVAL
- NEW STADIUM PERIMETER FENCING
- ALTERNATE BID
NEW SYNTHETIC TURF
AUXILIARY FIELD
- EXISTING BUS STORAGE AREA
- EXISTING ATHLETIC FIELDS
- ALTERNATE BID
NEW SOFTBALL FACILITY
- EXISTING PARKING
- EXISTING TENNIS COURTS
- EXISTING BASKETBALL COURT
- EXISTING BASEBALL FIELDS
- EXISTING PARKING
- ALTERNATE BID
RESTROOM BUILDING
- EXISTING SPECTATOR SEATING AREA AND PRESS BOX
- BASE BID
RESTROOM BUILDING
- EXISTING SPECTATOR SEATING AREA
- BASE BID
NEW SYNTHETIC TURF STADIUM FIELD AND TRACK & FIELD IMPROVEMENTS
- EXISTING ATHLETIC FIELDS
- EXISTING JAVELIN
- EXISTING SHOT PUT
- METHACTON HIGH SCHOOL
- NORTH
- SCALE 1" = 100'

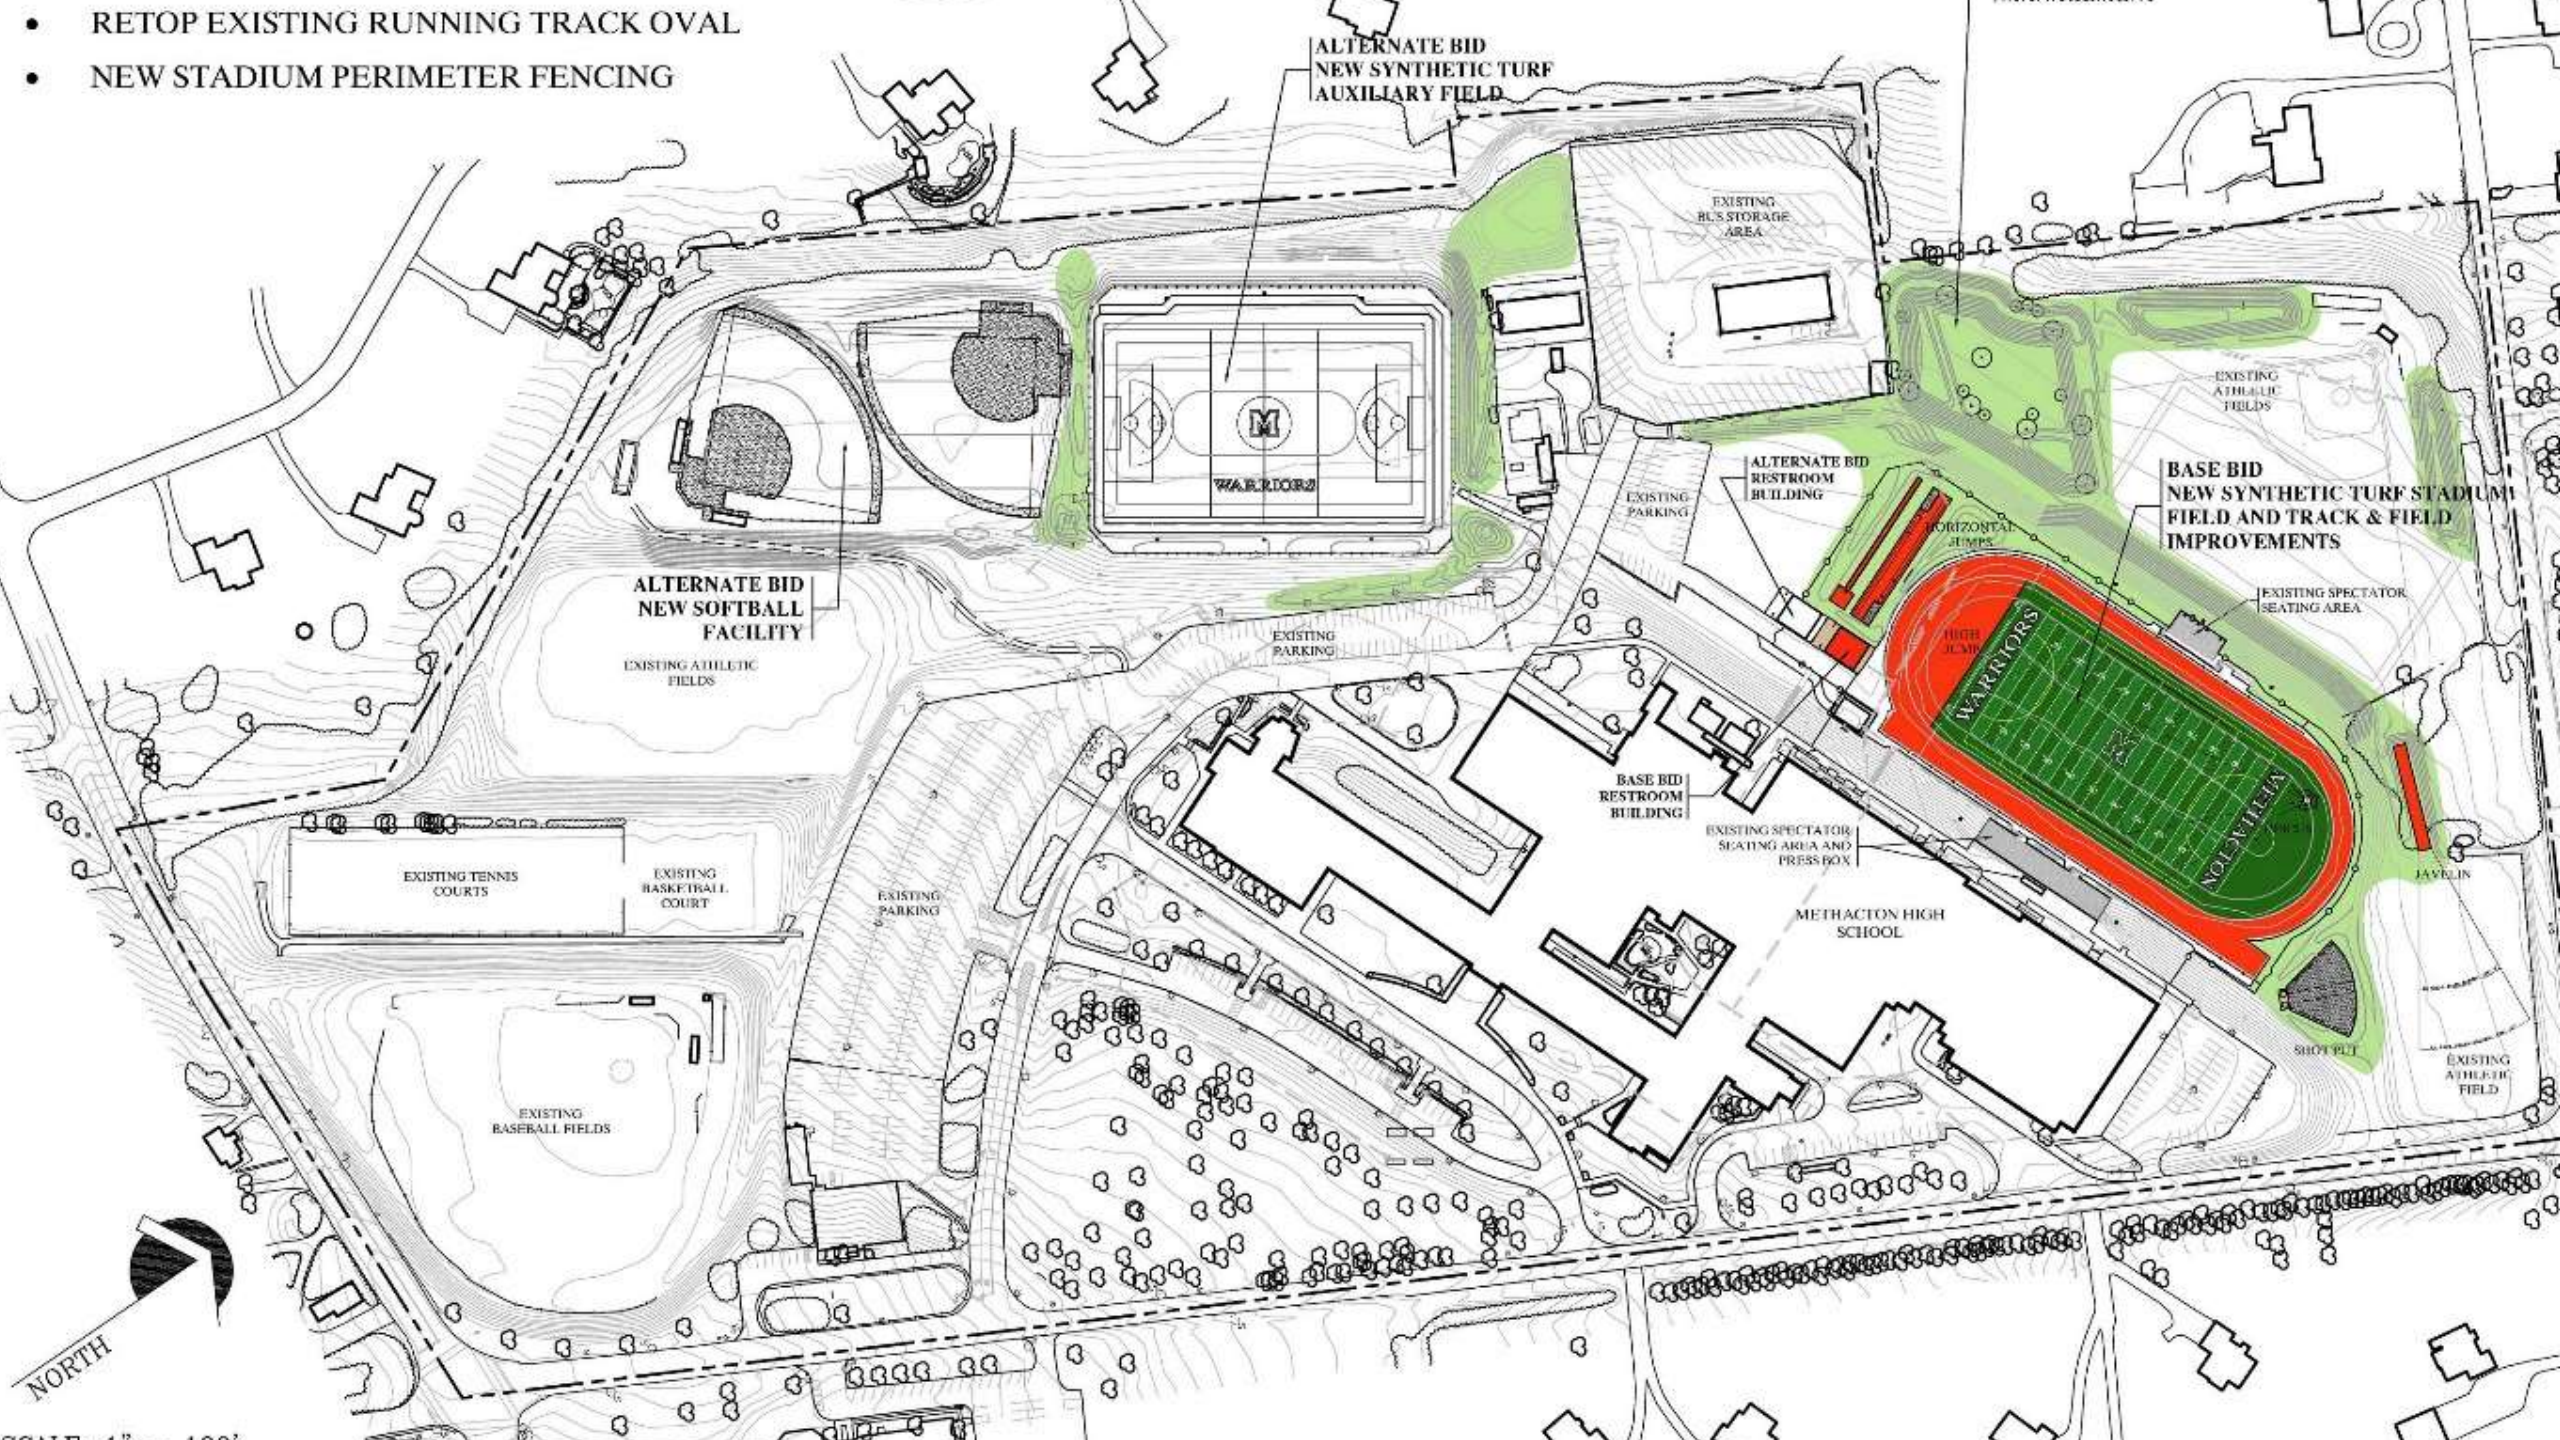




Storm water basin



Storm water basin



- RETOP EXISTING RUNNING TRACK OVAL
- NEW STADIUM PERIMETER FENCING

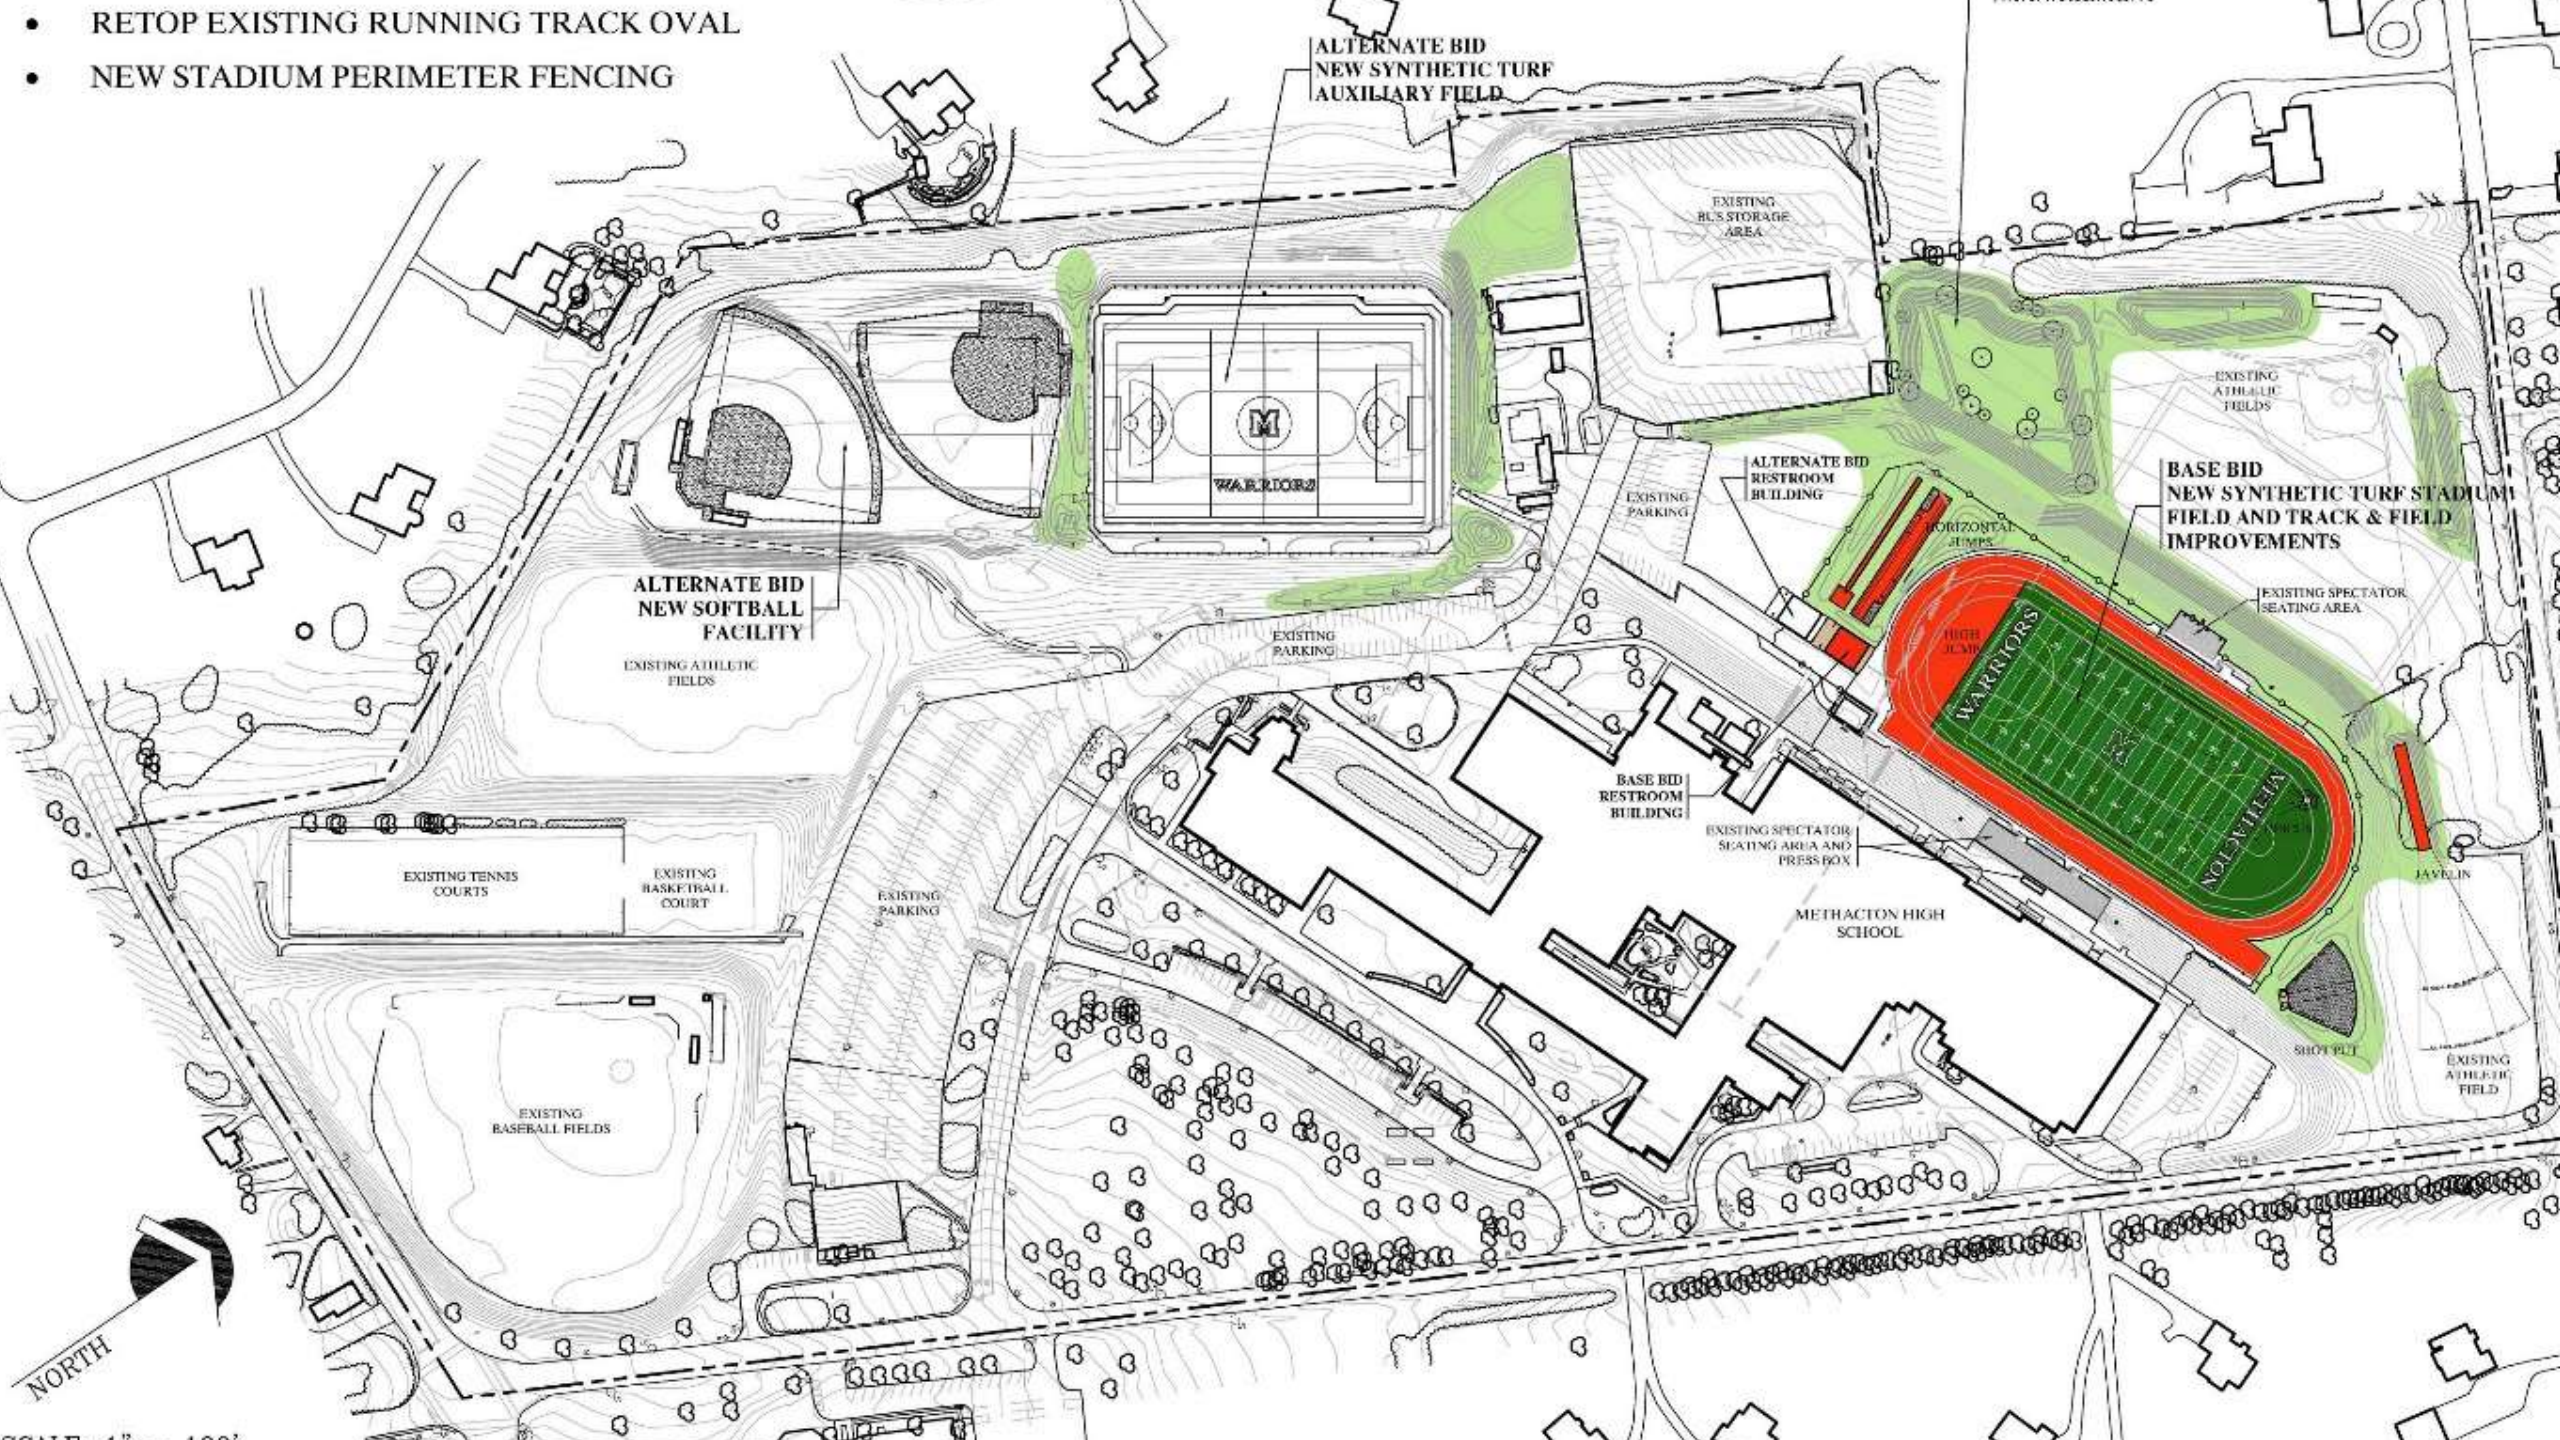







Electrical



Summary

- Status of Field Lighting
- Timeline
- Costs
- Fundraising
- Next Steps